



NOTES

1. ALL DIMENSIONS IN MILLIMETRES (mm).
2. MINIMUM CONCRETE GRADE N20.
3. ALTERNATIVE ENDWALL TREATMENTS MAY BE USED SUBJECT TO APPROVAL.
4. ALTERNATIVE MATERIALS MAY BE USED SUBJECT TO THE APPROVAL OF THE AUTHORISED OFFICER.

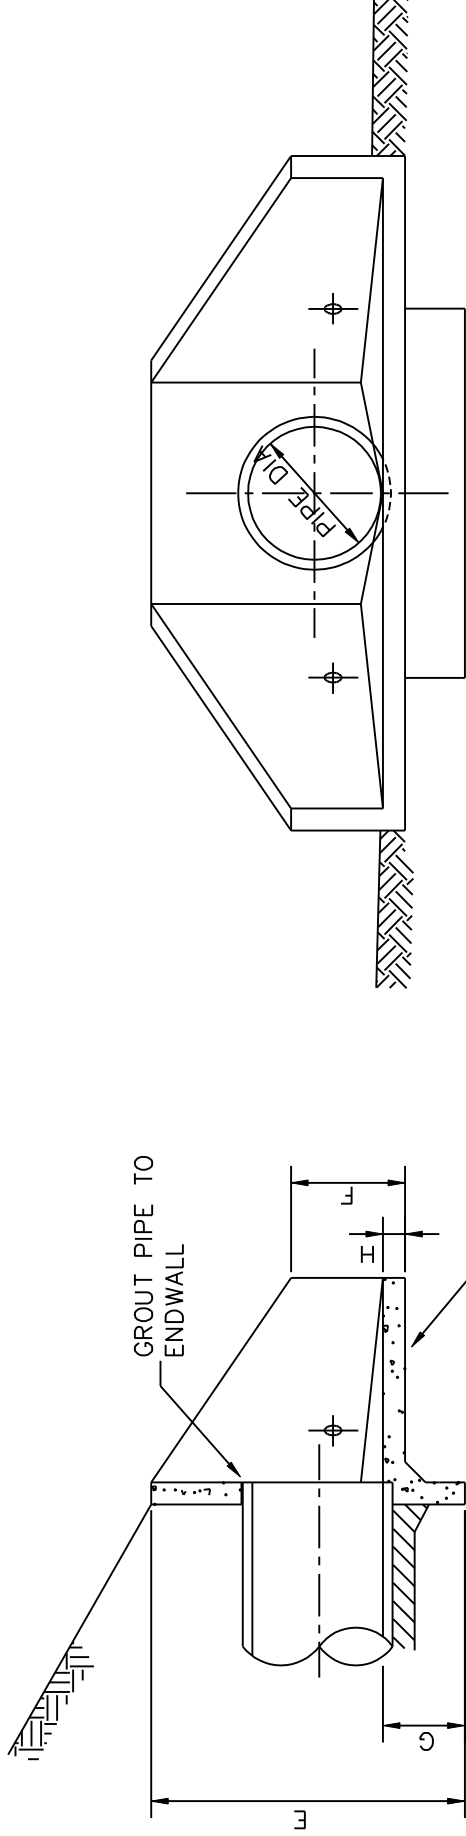

FRONT ELEVATION


SECTION 1-1

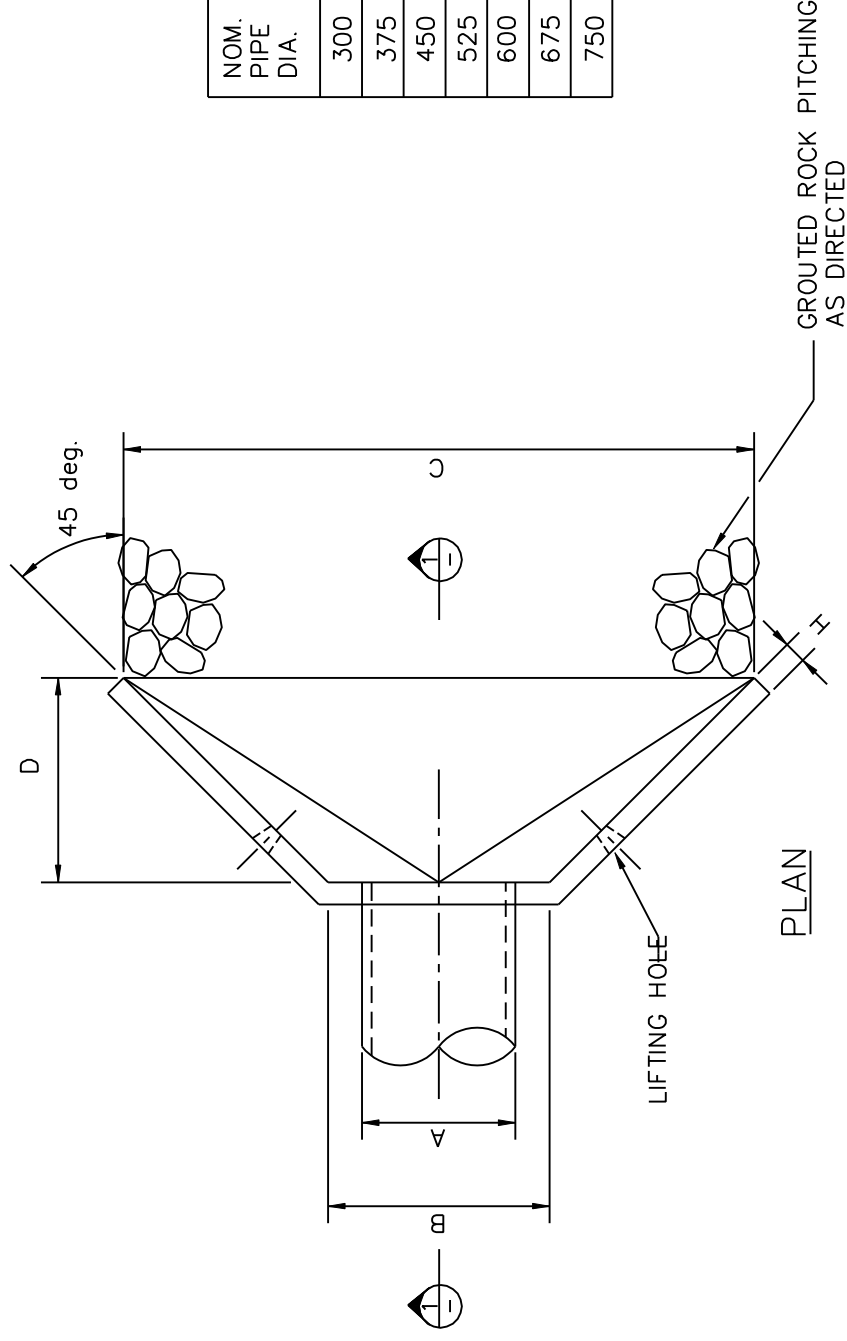

| NOM. PIPE DIA. | PIPE MASS (Kg.) | DIMENSION | | | | | | | |
|----------------|-----------------|-----------|------|------|------|------|-----|-----|----|
| | | A | B | C | D | E | F | G | H |
| 300 | 383 | 365 | 650 | 1850 | 600 | 920 | 270 | 250 | 65 |
| 375 | 372 | 450 | 650 | 1850 | 600 | 920 | 270 | 250 | 65 |
| 450 | 361 | 538 | 650 | 1850 | 600 | 920 | 270 | 250 | 65 |
| 525 | 610 | 620 | 800 | 2300 | 750 | 1070 | 320 | 250 | 75 |
| 600 | 594 | 702 | 800 | 2300 | 750 | 1070 | 320 | 250 | 75 |
| 675 | 1030 | 786 | 1000 | 3000 | 1000 | 1320 | 320 | 300 | 75 |
| 750 | 1004 | 890 | 1000 | 3000 | 1000 | 1320 | 320 | 300 | 75 |

| | | | |
|-----|--------------------------------|-------|------|
| E | | | |
| D | | | |
| C | | | |
| B | | | |
| A | REVIEW OF STANDARD DRAWING SET | 01/03 | Date |
| No. | Amendment | Appr. | Date |

INSTITUTE OF PUBLIC WORKS ENGINEERING AUSTRALIA
TASMANIA DIVISION Inc. - 2003 DISCLAIMER.
 The authors and sponsoring organisations shall have no liability or responsibility to the user or any other person or entity with respect to any liability, loss or damage caused or alleged to be caused, directly or indirectly, by the adoption and use of these Standard Drawings including, but not limited to, any interruption of service, loss of business or anticipatory profits, or consequential damages resulting from the use of these Standard Drawings. Persons must not rely on these Standard Drawings as equivalent of, or a substitute for, project-specific design and assessment by an appropriately qualified professional.

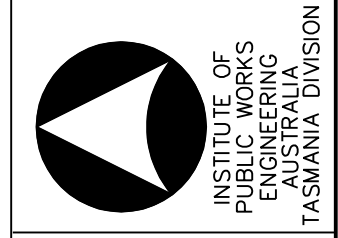

| | | | |
|--|--|----------------------------|--|
| Drawing Title | | MUNICIPAL STANDARD DRAWING | |
| Scale | | Approved | |
| Issue Date | | Drawing No. | |
| NOT TO SCALE | | SD-2060 | |
| STORMWATER - PRECAST CONCRETE ENDWALL (300 TO 750 DIA) | | Approved | |
| NOV. 1997 | | NOV. 1997 | |