



INSTALL GUIDE POSTS 300 BEHIND
EDGE OF SHOULDER AT LOCATIONS
AND TO THE DETAILS SHOWN ON
SD-1013.

ROAD RESERVATION VARIES

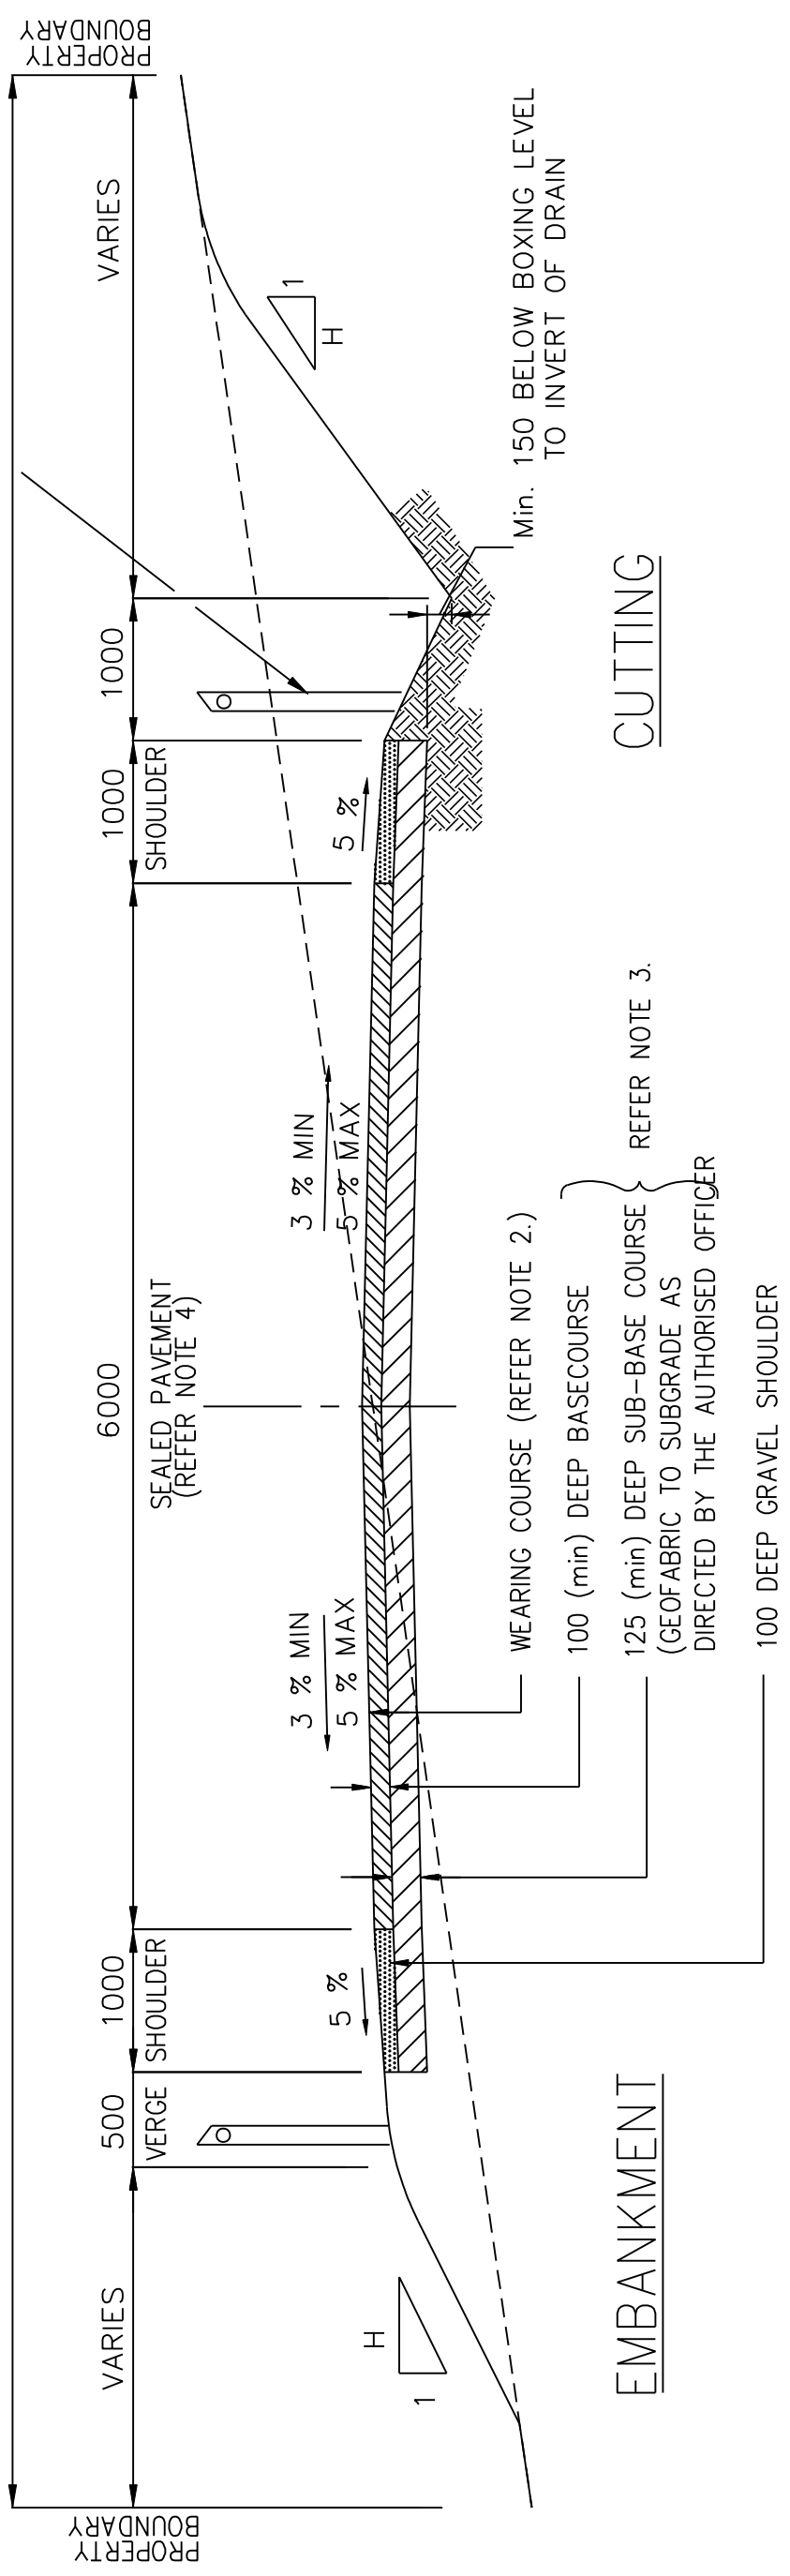

EMBANKMENT

CUTTING

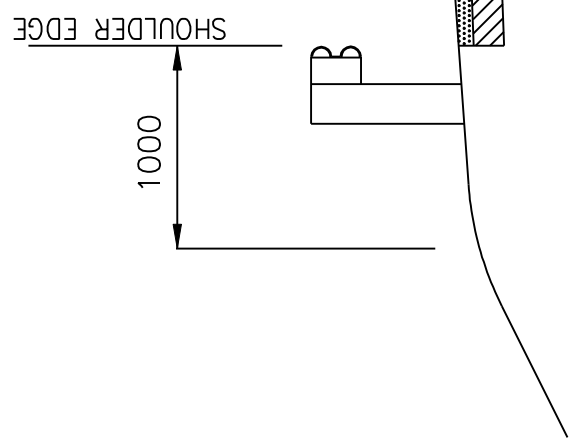

STEEL BEAM GUARD FENCE LOCATION

NOTES:

1. ALL DIMENSIONS ARE IN MILLIMETRES (mm)
2. WEARING COURSE TO BE EITHER PRIME AND 2 COAT SEAL OR ASPHALT AS DIRECTED BY THE AUTHORISED OFFICER
3. PAVEMENT DEPTHS AS SHOWN ARE THE MINIMUM REQUIRED. FINAL DEPTHS TO BE DETERMINED BY STRUCTURAL CALCULATIONS BASED ON THE ACTUAL SUBGRADE CBR (AS DETERMINED BY APPROVED TEST METHODS) IN ACCORDANCE WITH AUSTRROADS PUBLICATION "A GUIDE TO THE STRUCTURAL DESIGN OF ROAD PAVEMENTS".
4. THE AUTHORISED OFFICER MAY WHERE APPROPRIATE REQUIRE SUCH GREATER OR PERMIT SUCH LESSER MINIMUM REQUIREMENTS THAN DETAILED HEREIN.

TABLE 1. - MAXIMUM BATTER SLOPES

MATERIAL TYPE	EMBANKMENT		CUTTING	
	VERT.	HORIZ.	VERT.	HORIZ.
SOLID ROCK	1	0.25	1	0.25
LOOSE ROCK	1	1.33	1	1.33
SOIL	1	1.5	1	1.5
SAND	1	3.00	1	3.00

No.	Amendment	Appr.	Date	<p>INSTITUTE OF PUBLIC WORKS ENGINEERING AUSTRALIA TASMANIA DIVISION Inc. - 2003 DISCLAIMER.</p> <p>The authors and sponsoring organisations shall have no liability or responsibility to the user or any other person or entity with respect to any liability, loss or damage caused or alleged to be caused, directly or indirectly, by the adoption and use of these Standard Drawings including, but not limited to, any interruption of service, loss of business or anticipatory profits, or consequential damages resulting from the use of these Standard Drawings. Persons must not rely on these Standard Drawings as equivalent of, or a substitute for, project-specific design and assessment by an appropriately qualified professional.</p>	<p>INSTITUTE OF PUBLIC WORKS ENGINEERING AUSTRALIA TASMANIA DIVISION</p>	<p>Drawing Title</p> <p>MUNICIPAL STANDARD DRAWING</p> <p>RURAL ROADS - TYPICAL CROSS SECTION</p>	<p>Scale</p> <p>NOT TO SCALE</p>	<p>Issue Date</p> <p>NOV. 1997</p>	<p>Approved</p>	<p>Drawing No.</p> <p>SD-1010</p>
	<p>REVIEW OF STANDARD DRAWING SET</p> <p>01/03</p>	<p>Date</p>								