



MANHOLE COVER AND SURROUND

PLAN

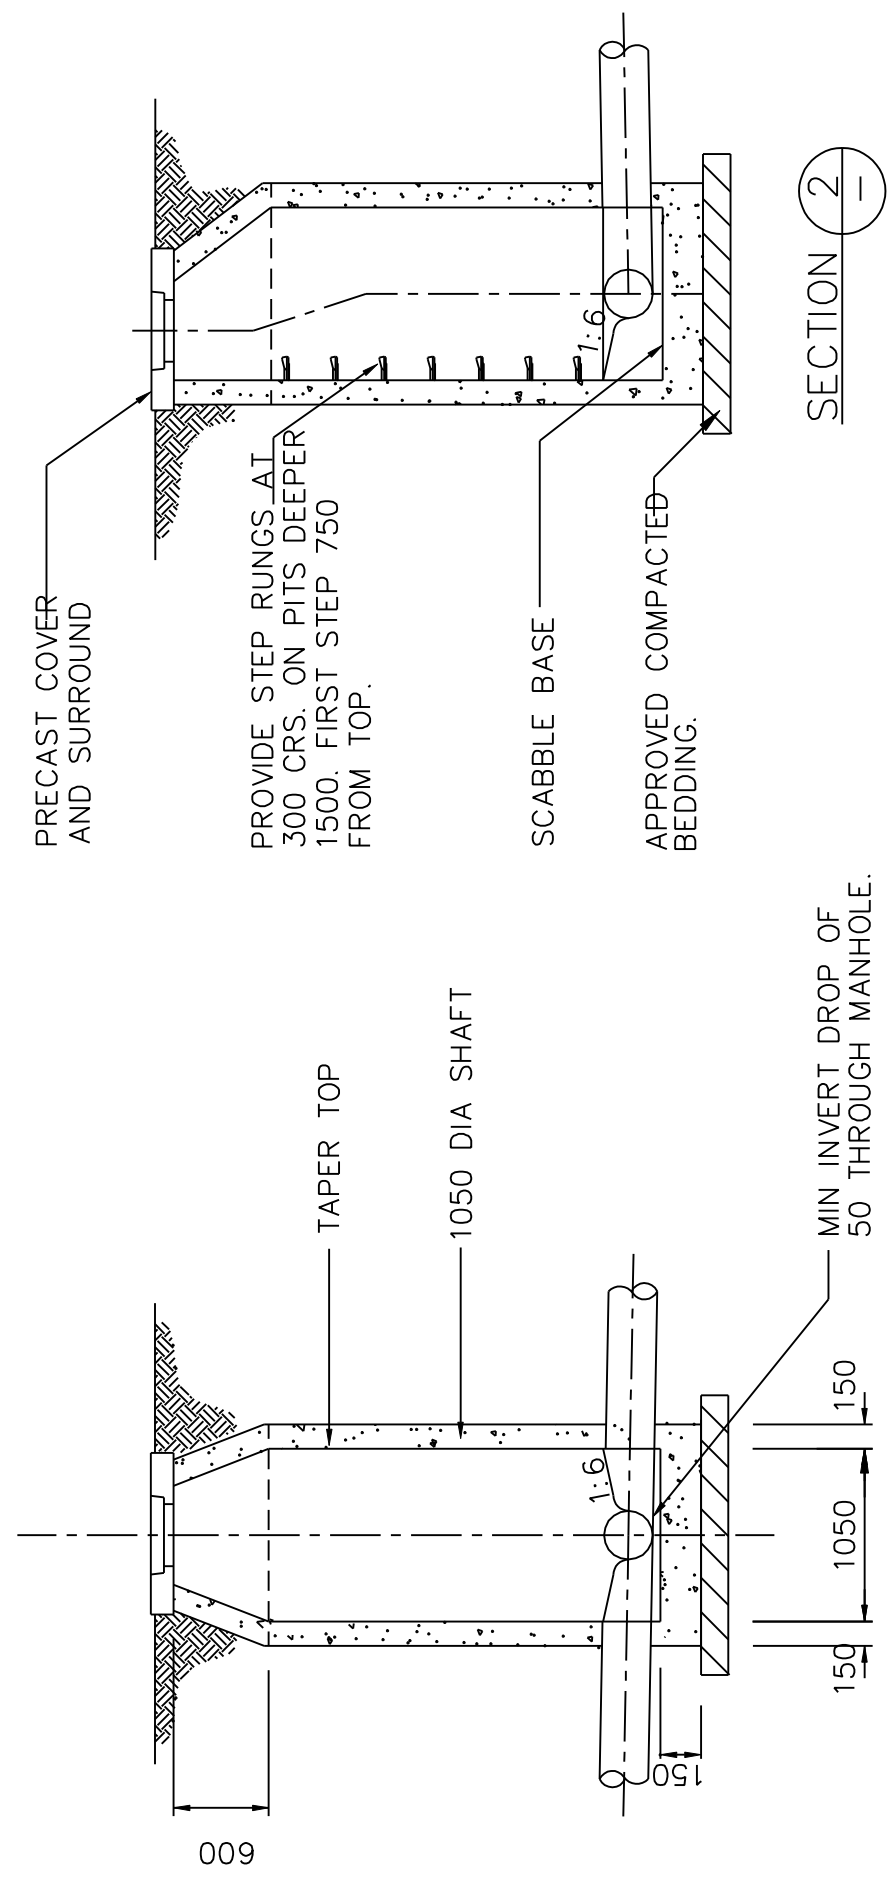


SECTION 1

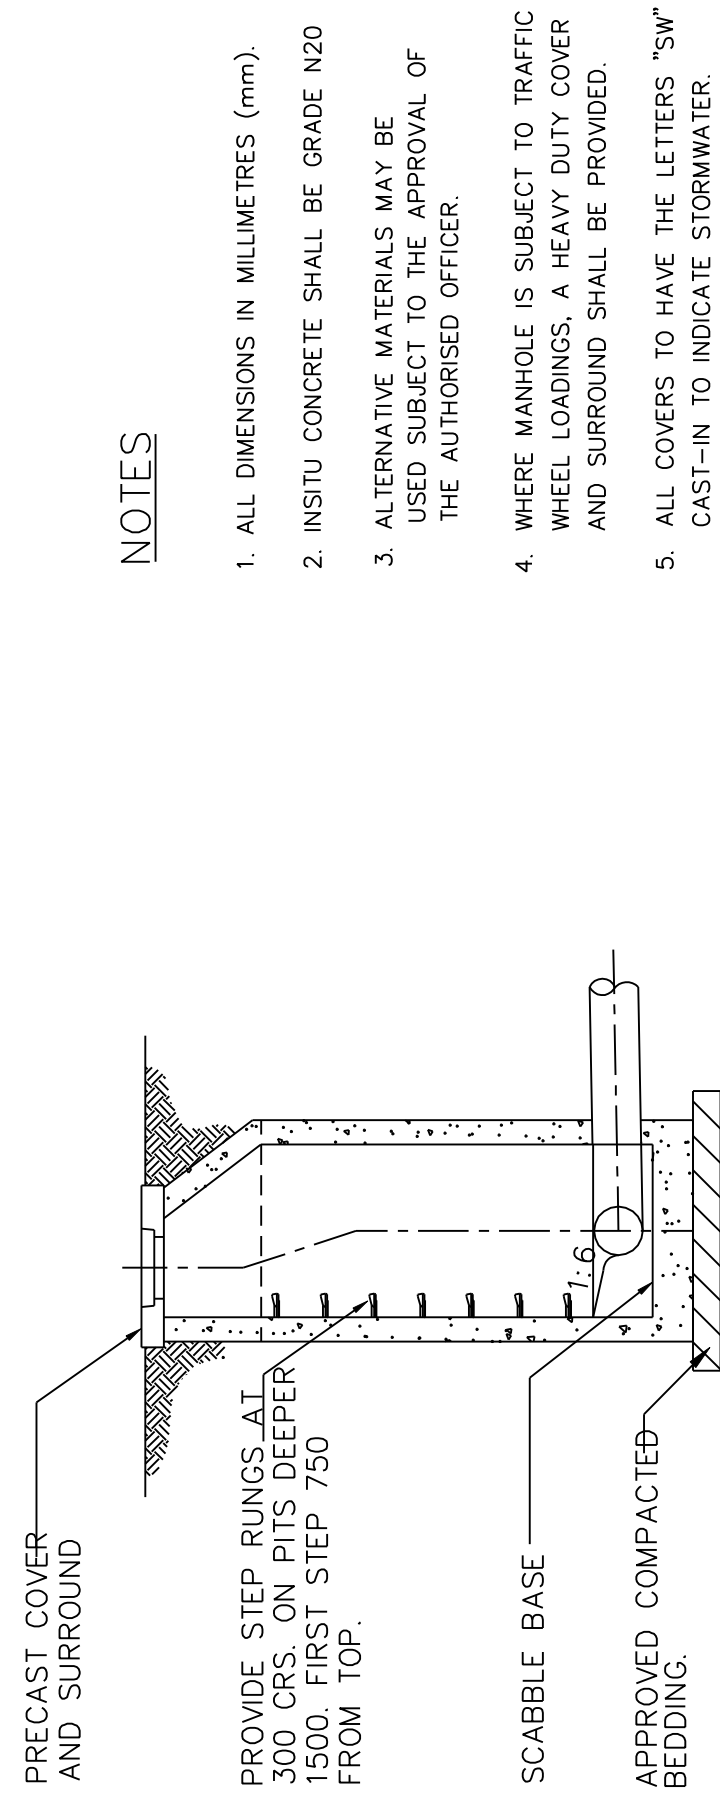

SECTION 2

NOTES

1. ALL DIMENSIONS IN MILLIMETRES (mm).
2. INSITU CONCRETE SHALL BE GRADE N20
3. ALTERNATIVE MATERIALS MAY BE USED SUBJECT TO THE APPROVAL OF THE AUTHORISED OFFICER.
4. WHERE MANHOLE IS SUBJECT TO TRAFFIC WHEEL LOADINGS, A HEAVY DUTY COVER AND SURROUND SHALL BE PROVIDED.
5. ALL COVERS TO HAVE THE LETTERS "SW" CAST-IN TO INDICATE STORMWATER.
6. CONCRETE FILLED GATIC COVERS ARE TO BE PROVIDED WHERE DIRECTED BY AUTHORISED OFFICER.  
CONCRETE INFILL SHALL BE:  
-1 PART CEMENT  
-2 PARTS SAND  
-4 PARTS 10mm SCREENINGS.

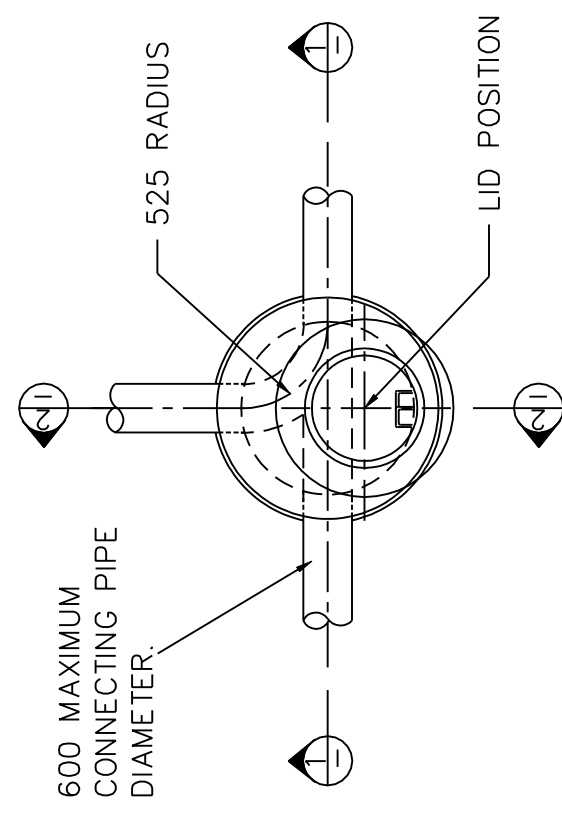

No.	Amendment	Appr.	Date
	REVIEW OF STANDARD DRAWING SET		01/03
<p>INSTITUTE OF PUBLIC WORKS ENGINEERING AUSTRALIA TASMANIA DIVISION Inc. - 2003 DISCLAIMER. The authors and sponsoring organisations shall have no liability or responsibility to the user or any other person or entity with respect to any liability, loss or damage caused or alleged to be caused, directly or indirectly, by the adoption and use of these Standard Drawings including, but not limited to, any interruption of service, loss of business or anticipatory profits, or consequential damages resulting from the use of these Standard Drawings. Persons must not rely on these Standard Drawings as equivalent of, or a substitute for, project-specific design and assessment by an appropriately qualified professional.</p>			
		<p>Scale NOT TO SCALE</p>	
<p>Drawing Title MUNICIPAL STANDARD DRAWING STORMWATER - CAST INSITU MANHOLE (WITH TAPER TOP)</p>		<p>Issue Date NOV. 1997</p>	<p>Approved Drawing No. SD-2003</p>